


F:\Projects\500\49-210\DWG\ENR\501NVW\_EXH.dwg, jyatson, May 15, 2025 - 7:58am

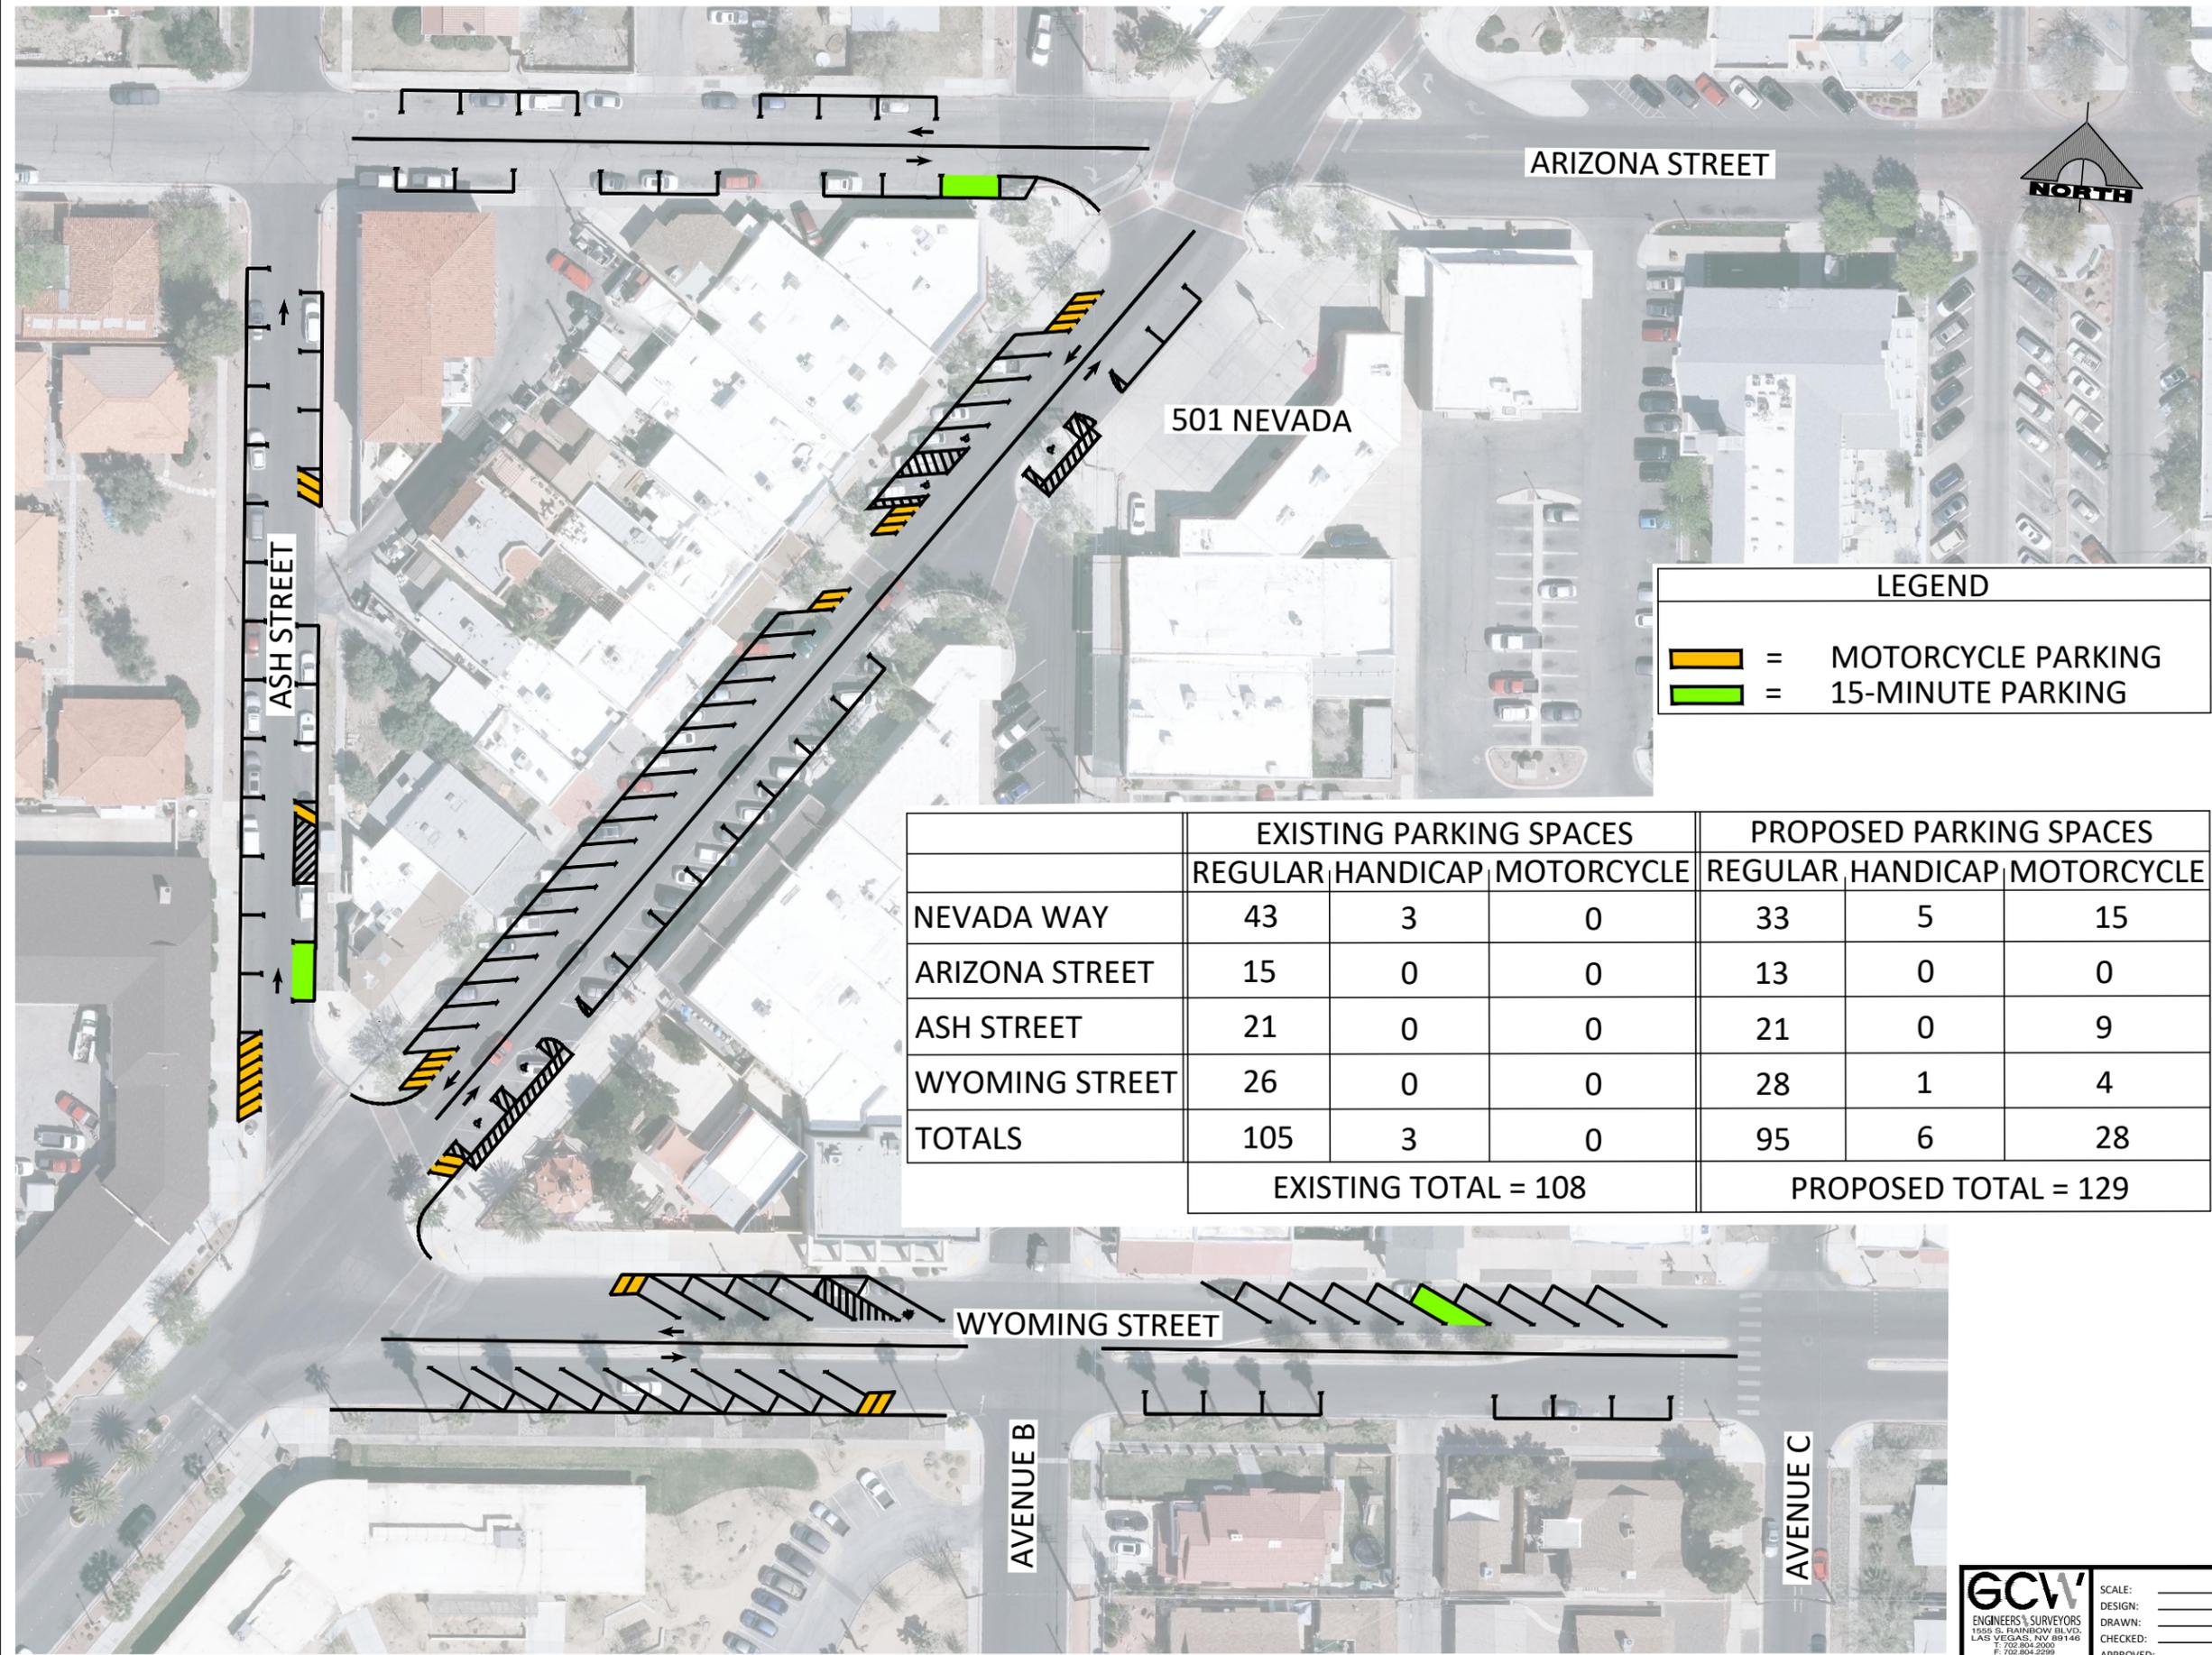

**LEGEND**

|  |   |                    |
|--|---|--------------------|
|  | = | MOTORCYCLE PARKING |
|  | = | 15-MINUTE PARKING  |

|                | EXISTING PARKING SPACES     |          |            | PROPOSED PARKING SPACES     |          |            |
|----------------|-----------------------------|----------|------------|-----------------------------|----------|------------|
|                | REGULAR                     | HANDICAP | MOTORCYCLE | REGULAR                     | HANDICAP | MOTORCYCLE |
| NEVADA WAY     | 43                          | 3        | 0          | 33                          | 5        | 15         |
| ARIZONA STREET | 15                          | 0        | 0          | 13                          | 0        | 0          |
| ASH STREET     | 21                          | 0        | 0          | 21                          | 0        | 9          |
| WYOMING STREET | 26                          | 0        | 0          | 28                          | 1        | 4          |
| <b>TOTALS</b>  | <b>105</b>                  | <b>3</b> | <b>0</b>   | <b>95</b>                   | <b>6</b> | <b>28</b>  |
|                | <b>EXISTING TOTAL = 108</b> |          |            | <b>PROPOSED TOTAL = 129</b> |          |            |

**CITY OF BOULDER CITY, NEVADA • DEPARTMENT OF PUBLIC WORKS • ENGINEERING DIVISION**  
 THE PUBLIC WORKS DEPARTMENT MISSION IS TO IMPROVE THE LIVES OF BOULDER CITY CITIZENS THROUGH THE INFRASTRUCTURE WE PROVIDE AND MAINTAIN EACH DAY AND THE CAPITAL IMPROVEMENT PROJECTS THAT STRENGTHEN THE COMMUNITY INTO THE FUTURE



**RECORD DRAWING**

RECORD DRAWING BY: \_\_\_\_\_ DATE: \_\_\_\_\_  
 RECOMMENDED BY: \_\_\_\_\_ NAME: \_\_\_\_\_  
 RECORDS DRAWING PROJECT ENGINEER: \_\_\_\_\_  
 DATE REVISED: \_\_\_\_\_ APPROVED: \_\_\_\_\_

**BOULDER CITY ARTERIAL RECONSTRUCTION PROGRAM**  
 B.C. PROJECT No. 20-1114-STR  
 NEVADA WAY - WYOMING STREET TO COLORADO STREET  
**RE-STRIPING OPTION 2A**  
**PARALLEL PARKING ON SOUTH SIDE**

ISSUE DATE: MAY 2025 - 7:58AM  
 FILE NAME: NVW\_EXH.dwg  
 CREATED BY: jyatson  
 ENGINEER'S SEAL



SCALE: \_\_\_\_\_  
 DESIGN: \_\_\_\_\_  
 DRAWN: \_\_\_\_\_  
 CHECKED: \_\_\_\_\_  
 APPROVED: \_\_\_\_\_

SHEET **OPT-2A**  
 OF 1